

Anime Expo

July 1 - 4, 2023

Los Angeles Convention Center - South Hall - Main Level

Los Angeles, CA




Show Information	
Show Name	Anime Expo
Show Dates	July 1 - 4, 2023
Move-In	6/28/2023
Job #	C123090723
AE	Samantha Regosch

Inventory as of 05/11/2023			
100% - 139,200 SqFt Rented			
0% - 200 SqFt Available			
Dimension	Size	Qty	SqFt
10'x10'	100	82	8,200
10'x20'	200	110	22,000
10'x30'	300	6	1,800
Custom	300	9	2,700
20'x20'	400	4	1,600
Custom	400	26	10,400
Custom	400	3	1,200
20'x30'	500	4	2,000
Custom	600	40	24,000
20'x40'	800	14	11,200
30'x30'	900	5	4,500
30'x40'	1,200	5	6,000
40'x40'	1,600	11	17,600
40'x50'	2,000	4	8,000
40'x60'	2,400	1	2,400
40'x80'	3,200	4	12,800
Totals:	333		139,400

TARGETED MOVE-IN SCHEDULE LEGEND: as of 5/11/2023

- Wednesday, June 28, 2023 - 12:00PM - 4:00PM
- Wednesday, June 28, 2023 - 4:00PM - 8:00PM
- Thursday, June 29, 2023 - 8:00AM - 1:00PM
- Thursday, June 29 - 1:00 PM - 8:00 PM
- ALL Friday, June 30 - 8 AM - 8 PM

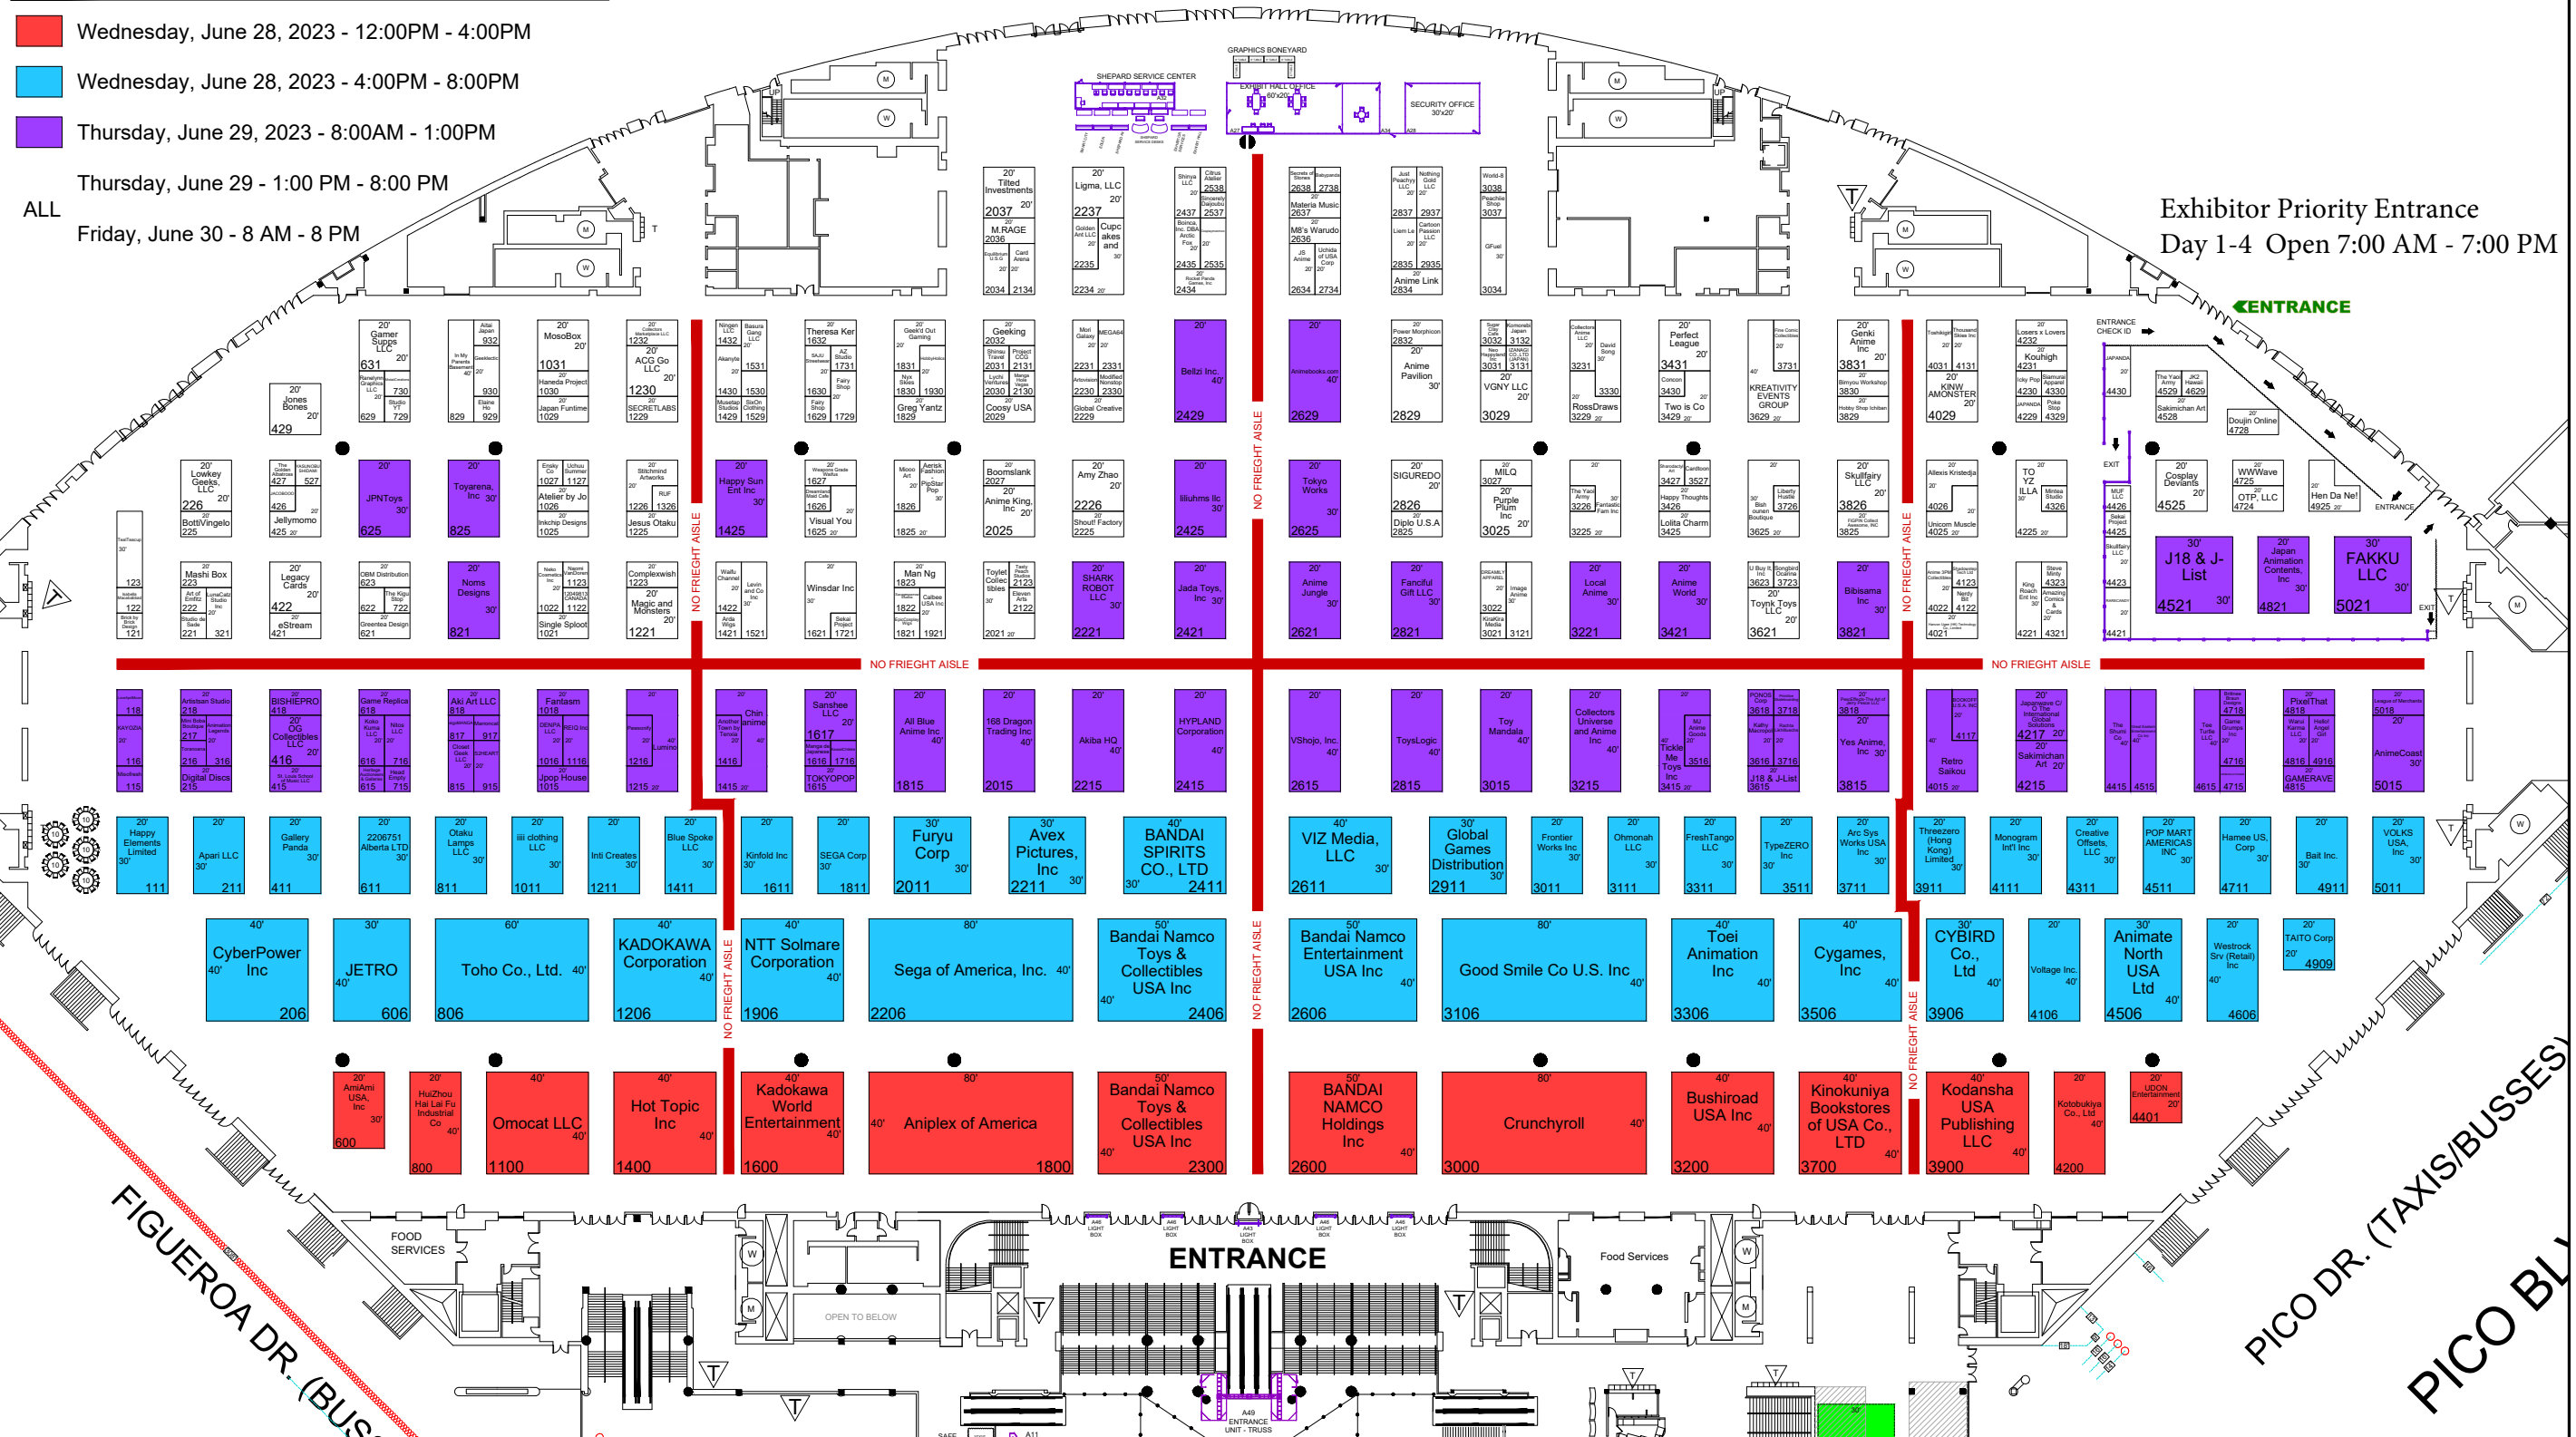

Exhibitor Priority Entrance
Day 1-4 Open 7:00 AM - 7:00 PM

- SOUTH HALL LEGEND:**
- Floor boxes on 30' centers equipped with
 - Electrical: 150 amp, 208 volt, 3-phase
 - Telecommunication connections
 - Two (2) 100MB, CAT 5 connections to fiber node
 - Portable and industrial water service and drain
 - Compressed air
 - Natural gas available through access floor port
 - Building column - 5' Diameter
 - ♂ Men's Restroom
 - ♀ Women's Restroom
 - ☎ Telephone
 - ⬆ Passenger Elevator
 - ⬆ Freight Elevator
Note: Elevators Access All Levels
 - ⬆ Freight Door
 - 🔥 Fire Hose Closet
Keep Clear and Unobstructed
 - 🔥 Fire Extinguisher Cabinet
Keep Clear and Unobstructed
 - 🔥 Fire Sprinkler Shut-Off Valve Cabinet
Keep Clear and Unobstructed
 - 🚨 Alarm
Keep Clear and Unobstructed

Venue Info	
Building Name	Los Angeles Convention Center
Hall	South Hall
Floor	Main Level
Address	1201 S Figueroa St Los Angeles, CA 90015

Drawing Information	
File Path	J:\01 Floor Plans_01 SES SHOW FLOORPLANS\230707_AnyAnime Expo_C123090723
File Name	Anime Expo_C123090723.dwg
Drawn By	Nicholas Pedersen
Last Saved	5/11/2023 11:20 AM
Saved By	Npedersen
Tab	Floorplan_2
Paper Size	ANSI full bleed B (11.00 x 17.00 inches)
Scale	NTS

1531 Carroll Drive NW
Atlanta, GA 30318
(v) 404-720-8600
(f) 404-720-8750

Shepard Exposition Services has made every effort to ensure the accuracy of all information contained on this floor plan. However, no warranties, either expressed or implied, are made with respect to this floor plan. Verifying the locations of building columns, utilities, or other architectural components of the facility is the sole responsibility of the exhibitor/show management.

SUBJECT TO FIRE MARSHAL APPROVAL